


HYPROOF
WATERPROOFING
MEMBRANE

TYPICAL PAVER
SYSTEM

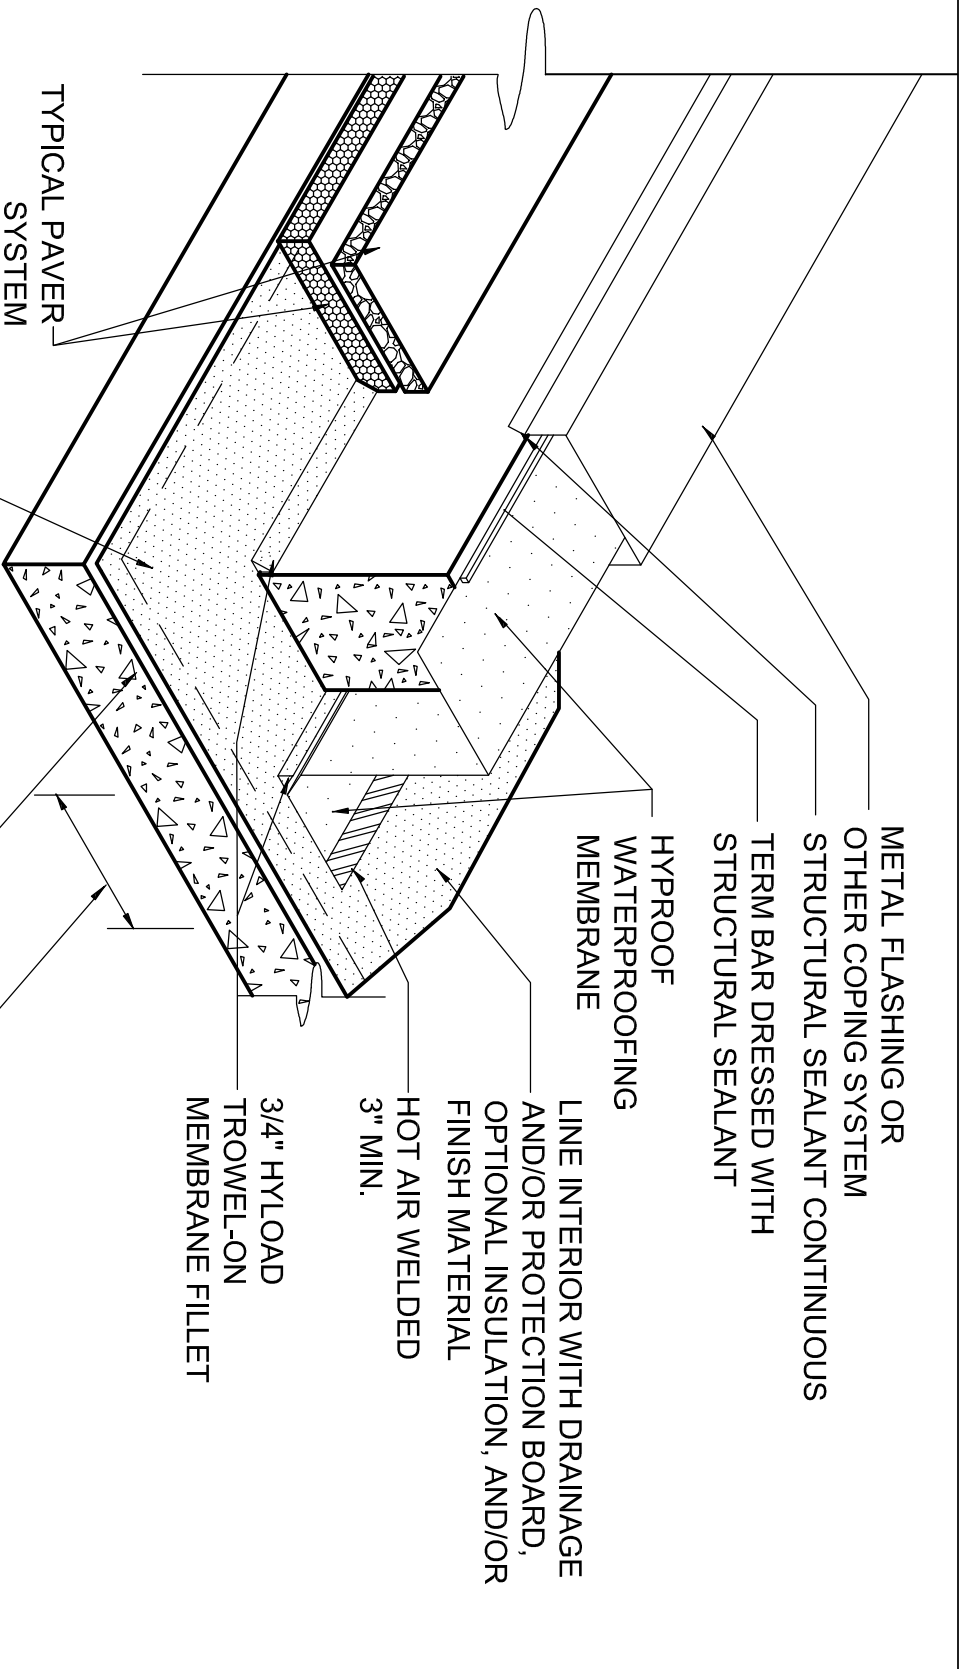

METAL FLASHING OR
OTHER COPING SYSTEM
STRUCTURAL SEALANT CONTINUOUS
TERM BAR DRESSED WITH
STRUCTURAL SEALANT

HYPROOF
WATERPROOFING
MEMBRANE

LINE INTERIOR WITH DRAINAGE
AND/OR PROTECTION BOARD,
OPTIONAL INSULATION, AND/OR
FINISH MATERIAL
HOT AIR WELDED
3" MIN.

3/4" HYLOAD
TROWEL-ON
MEMBRANE FILLET

8" MINIMUM
FOOTING

HYLOAD WATERPROOFING

PLAZA PLANTER WITH
WATERPROOFING BENEATH PLANTER
WALL

SIZE DWG NO. WP017 REV A

SCALE NTS DRAWN BY GDS SHEET 1 of 1