


NOTE: ALL DRAINS MUST BE AT OR BELOW GRADE OF CONCRETE DECK

STRUCTURAL SEALANT AND BACKER ROD

SLOPE

FILTER CLOTH

EXTEND FIELD MEMBRANE UNDER CLAMMING RING
 STAINLESS STEEL SCREEN
 HYPROOF MEMBRANE PROTECTION AND/OR DRAINAGE BOARD
 INSULATION (OPTIONAL)

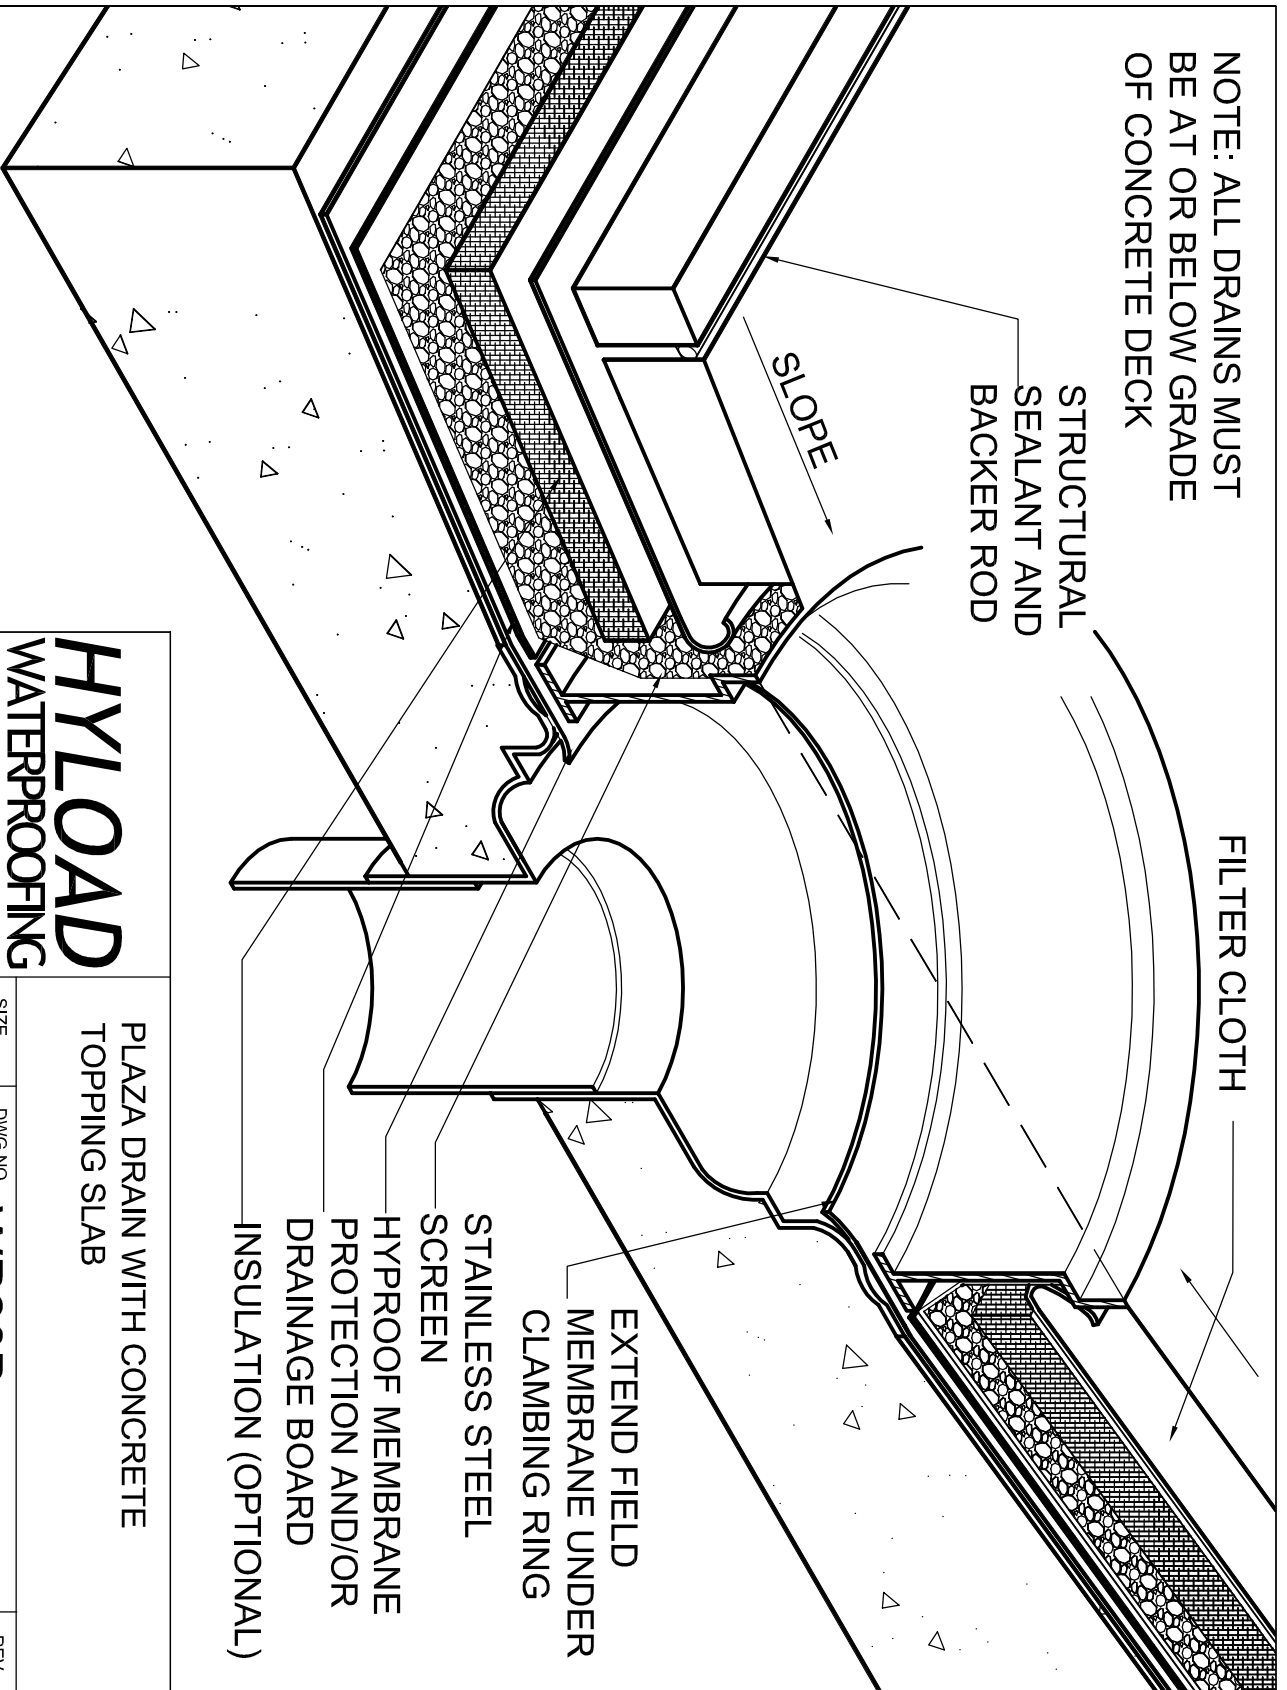

HYLOAD
 WATERPROOFING

PLAZA DRAIN WITH CONCRETE TOPPING SLAB

SIZE	DWG NO.	REV
A	WP20B	A

SCALE	DRAWN BY	SHEET
NTS	GDS	1 of 1