


NOTE: ALL DRAIN BOWLS MUST BE AT OR BELOW GRADE OF CONCRETE DECK

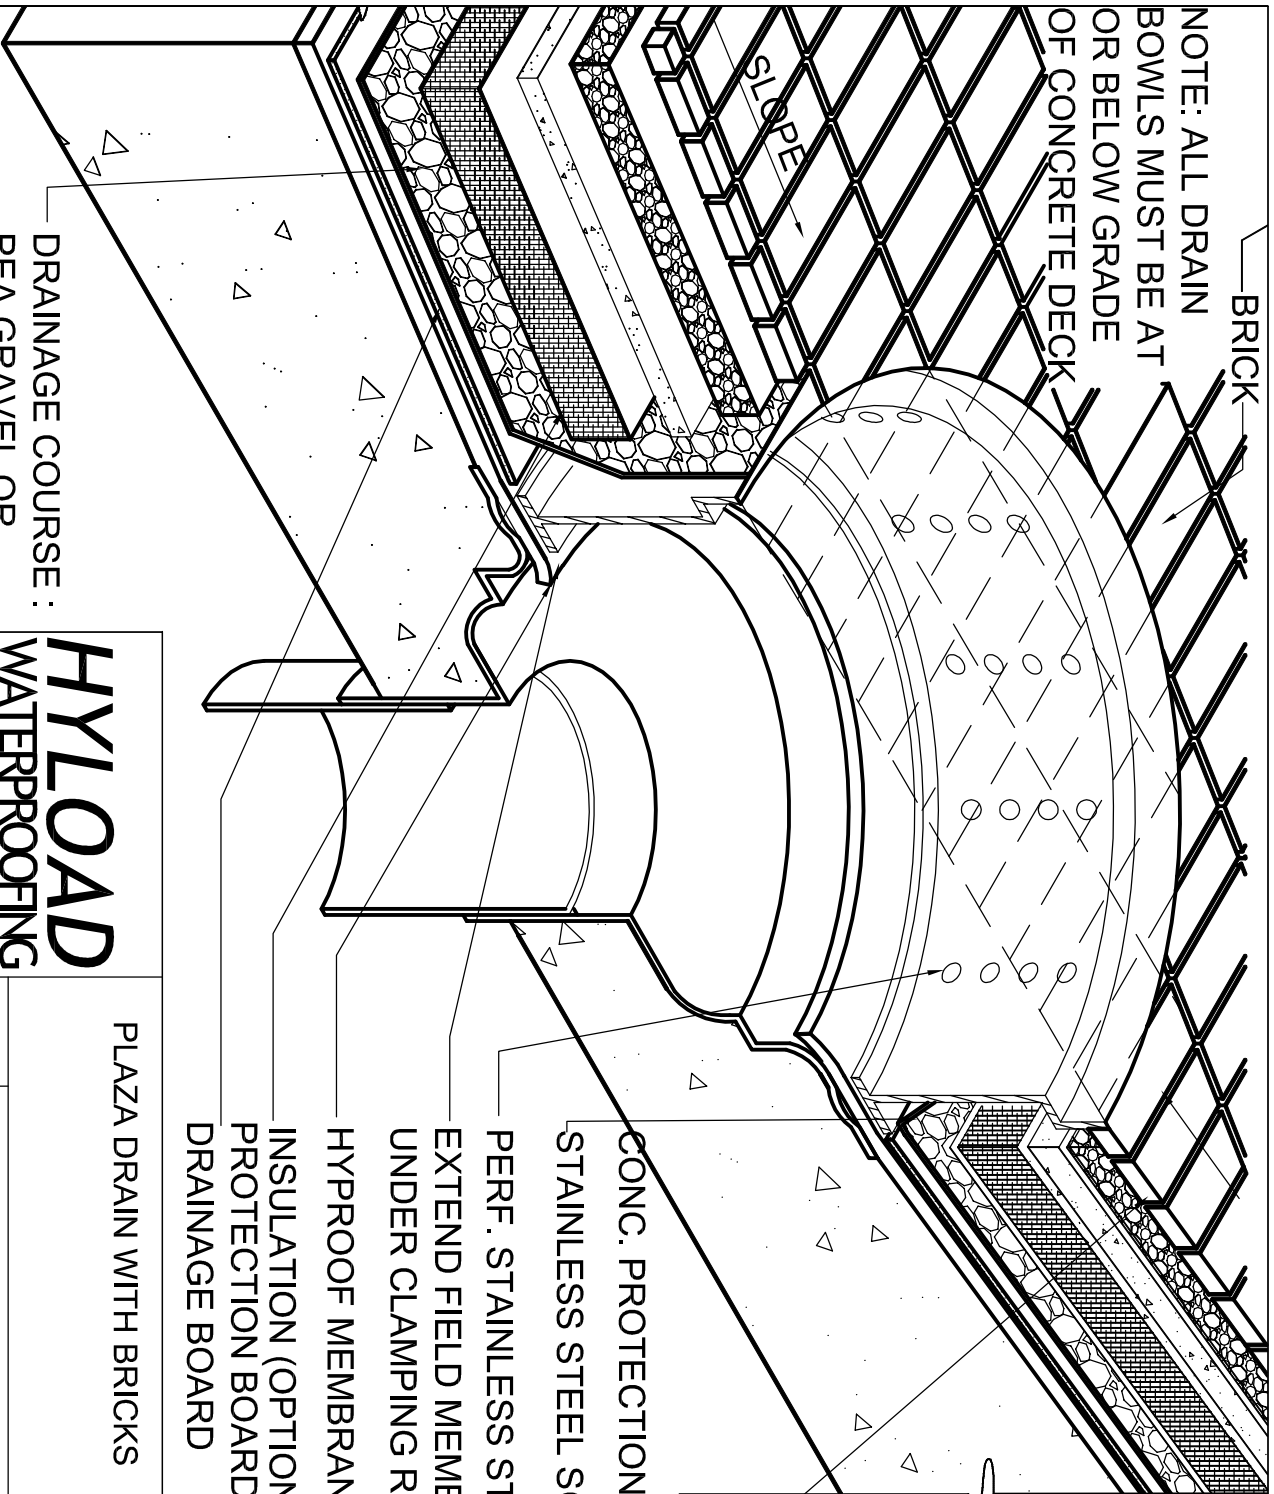

DRAINAGE COURSE :
PEA GRAVEL OR
DRAINAGE PANEL

- BRICK
- PERF. STAINLESS STEEL
EXTEND FIELD MEMBRANE
UNDER CLAMPING RING
- HYPROOF MEMBRANE
- INSULATION (OPTIONAL)
PROTECTION BOARD AND/OR
DRAINAGE BOARD
- CONC. PROTECTION SLAB
- STAINLESS STEEL SCREEN

HYLOAD WATERPROOFING

PLAZA DRAIN WITH BRICKS

SIZE A	DWG NO. WP20C	REV A
SCALE NTS	DRAWN BY GDS	SHEET 1 of 1